



PT. NO.	STATION W/OFFSET	COORDINATES			
		NAD 27		NAD 83	
		EAST (X)	NORTHING (Y)	EAST (X)	NORTHING (Y)
	235+00S 350L	2,417,334.28	411,737.08	2,417,361.19	411,882.92
	250+00S 300R	2,415,972.38	410,833.01	2,415,999.53	410,978.58
	250+00S 350L	2,416,517.56	410,479.08	2,416,544.78	410,624.79
	265+00S 300R	2,415,155.60	409,574.81	2,415,183.06	409,720.26
	278+50S 300R	2,414,420.65	408,442.77	2,414,448.39	408,588.11
	278+50S 350L	2,414,965.89	408,088.88	2,414,993.69	408,234.36
	288+00S 300R	2,413,903.30	407,645.89	2,413,931.24	407,791.15

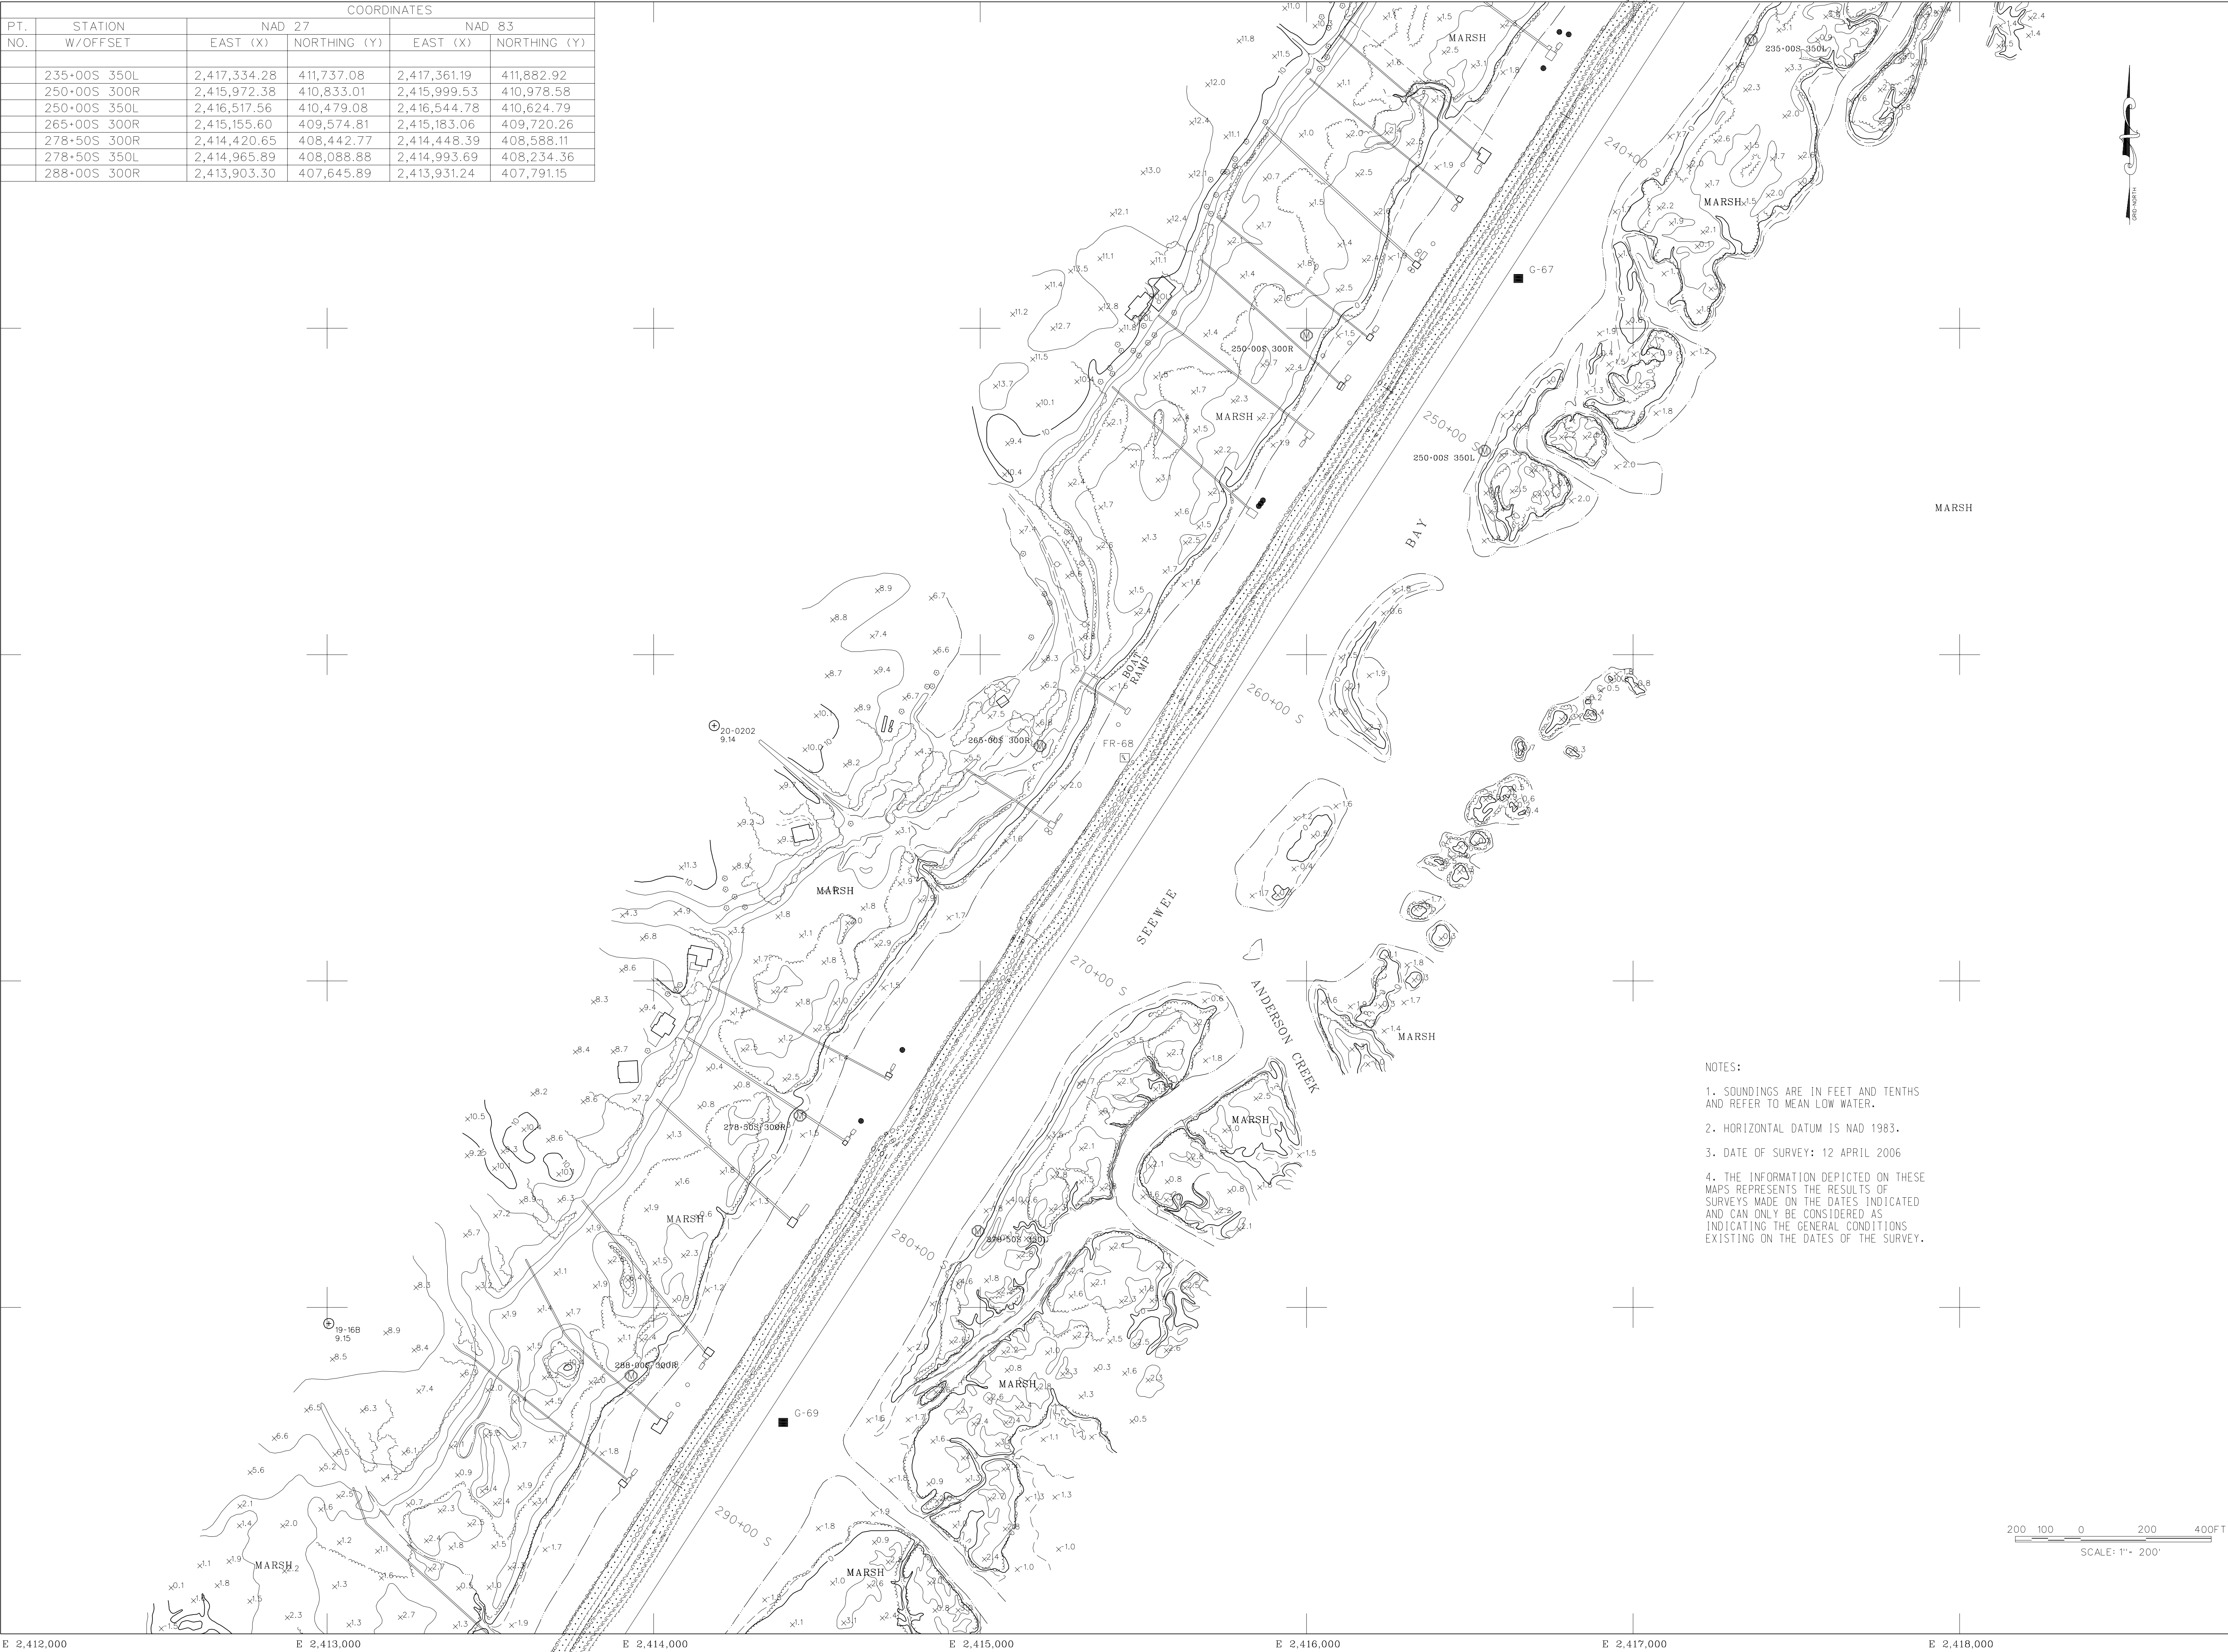

- NOTES:
1. SOUNDINGS ARE IN FEET AND TENTHS AND REFER TO MEAN LOW WATER.
  2. HORIZONTAL DATUM IS NAD 1983.
  3. DATE OF SURVEY: 12 APRIL 2006
  4. THE INFORMATION DEPICTED ON THESE MAPS REPRESENTS THE RESULTS OF SURVEYS MADE ON THE DATES INDICATED AND CAN ONLY BE CONSIDERED AS INDICATING THE GENERAL CONDITIONS EXISTING ON THE DATES OF THE SURVEY.

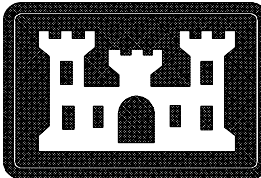


U.S. Army Corps of Engineers  
Charleston District  
69A Hagood Ave  
Charleston, SC 29403-5107

LEGEND	
BUILDING	[Symbol]
FENCE	[Symbol]
GUARD RAIL	[Symbol]
TREE LINE	[Symbol]
INDIVIDUAL TREE	[Symbol]
POWER POLE	[Symbol]
LIGHT POLE	[Symbol]
WATER	[Symbol]
WALL	[Symbol]
RETAINING WALL	[Symbol]
SHRUB	[Symbol]
BRUSH-MARSH LINE	[Symbol]
POST	[Symbol]
PAVED ROAD	[Symbol]
UNPAVED ROAD	[Symbol]
NAVAID GREEN	[Symbol]
NAVAID RED	[Symbol]
DISPOSAL AREA	[Symbol]
GPS CONTROL POINT	[Symbol]
H&V CONTROL	[Symbol]
U S HIGHWAY	[Symbol]
STATE HIGHWAY	[Symbol]
ROAD NUMBER	[Symbol]
WATERWAY	[Symbol]
ANCHORAGE	[Symbol]
WRECK	[Symbol]
MONUMENT	[Symbol]

WINYAH BAY TO CHARLESTON

SHEET INDEX

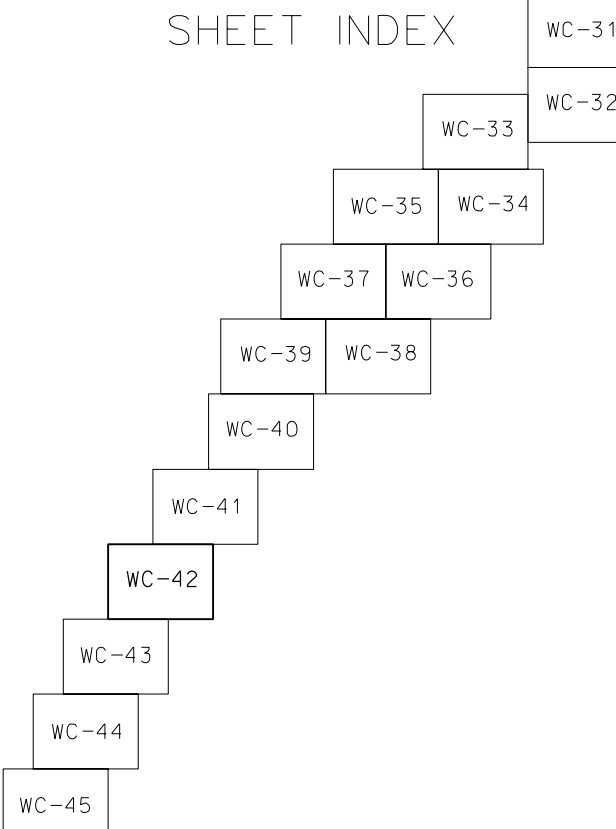

SPECIAL NOTE: THE INFORMATION SHOWN ON THIS DRAWING REPRESENTS THE RESULTS OF SURVEYS MADE ON THE DATES INDICATED ON EACH MAP AND CAN ONLY BE CONSIDERED AS INDICATING THE GENERAL CONDITIONS EXISTING ON THAT DATE.

NOTE:

ALL COORDINATES SHOWN ARE IN THE NAD 83 SOUTH CAROLINA STATE PLANE COORDINATE SYSTEM AND VERTICAL DATUM IS NAVD 88. OFFSET MONUMENTATION (1.00) GOVERNMENT FURNISHED FOR INFORMATION ONLY.

PREPARED BY:



FROM AERIAL PHOTOGRAPHY  
FLOWN APRIL 19 - 2001  
AT A SCALE 1" = 1000'

ATLANTIC INTRACOASTAL WATERWAY

STA. 235+84S TO STA. 295+44S

WINYAH BAY TO CHARLESTON SOUTH CAROLINA  
SIZE DRAWING NO. 9104

SCALE: 1" = 200' SHEET 39 OF 62

WC-539.DGN